




NOTE: WALL STRUCTURE MAY VARY

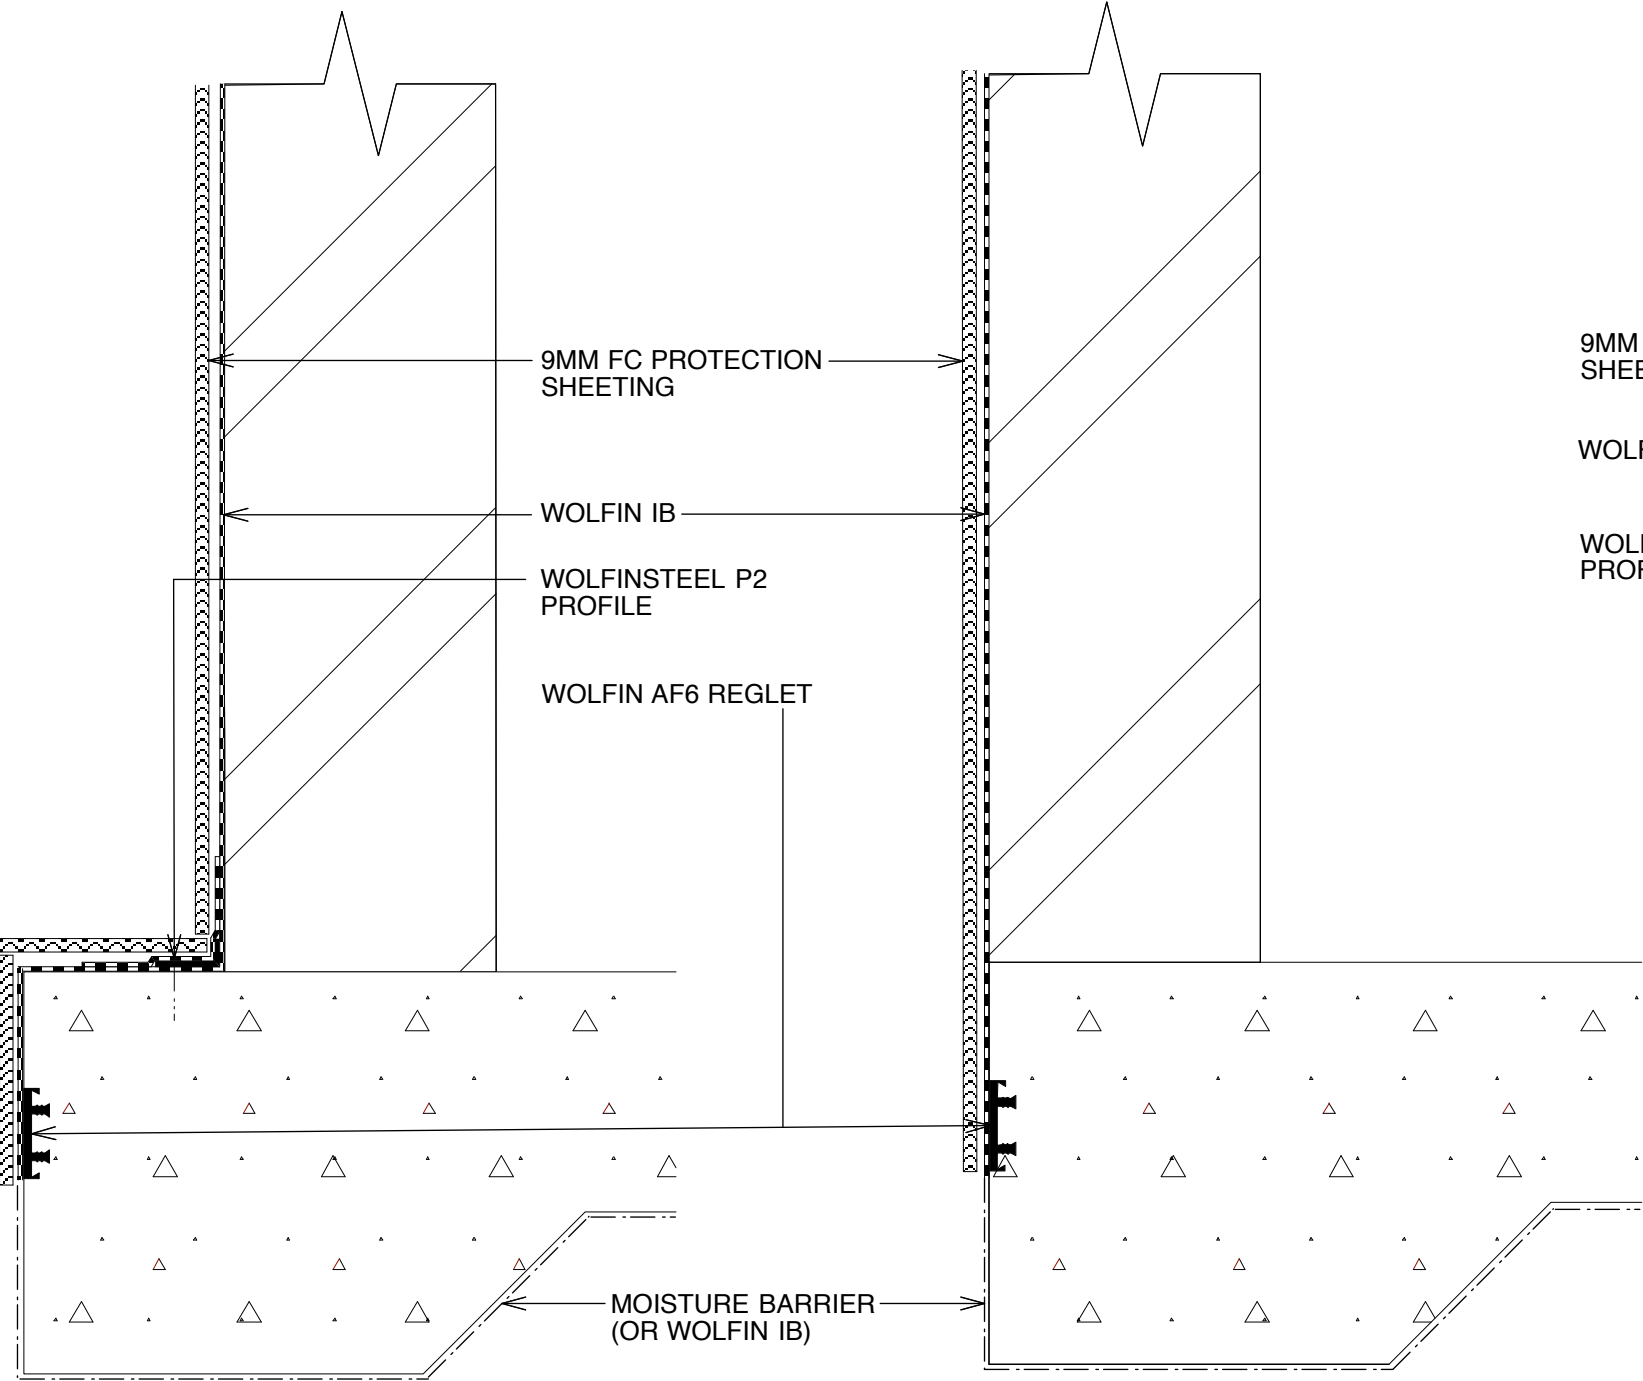

SECTION: BASEMENT WALL ON SLAB
JUNCTION DETAIL - OFFSET

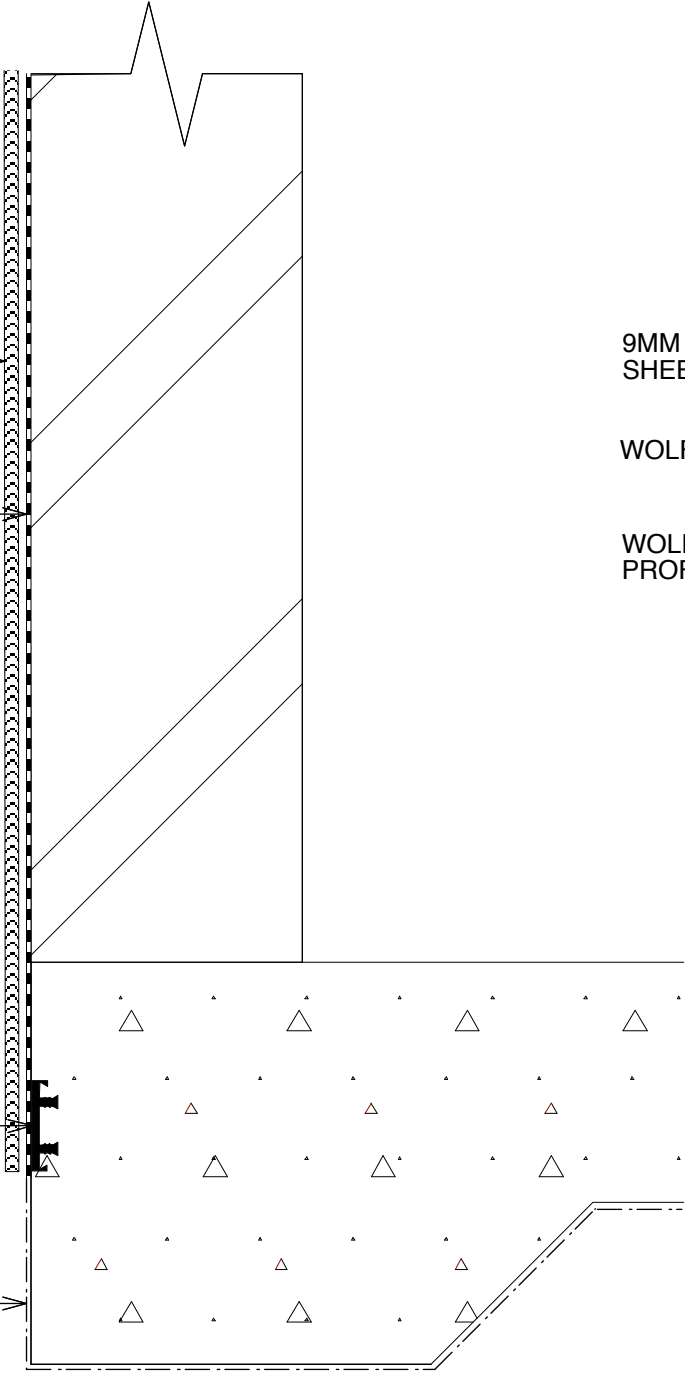

SECTION: BASEMENT WALL ON SLAB
JUNCTION DETAIL - FLUSH

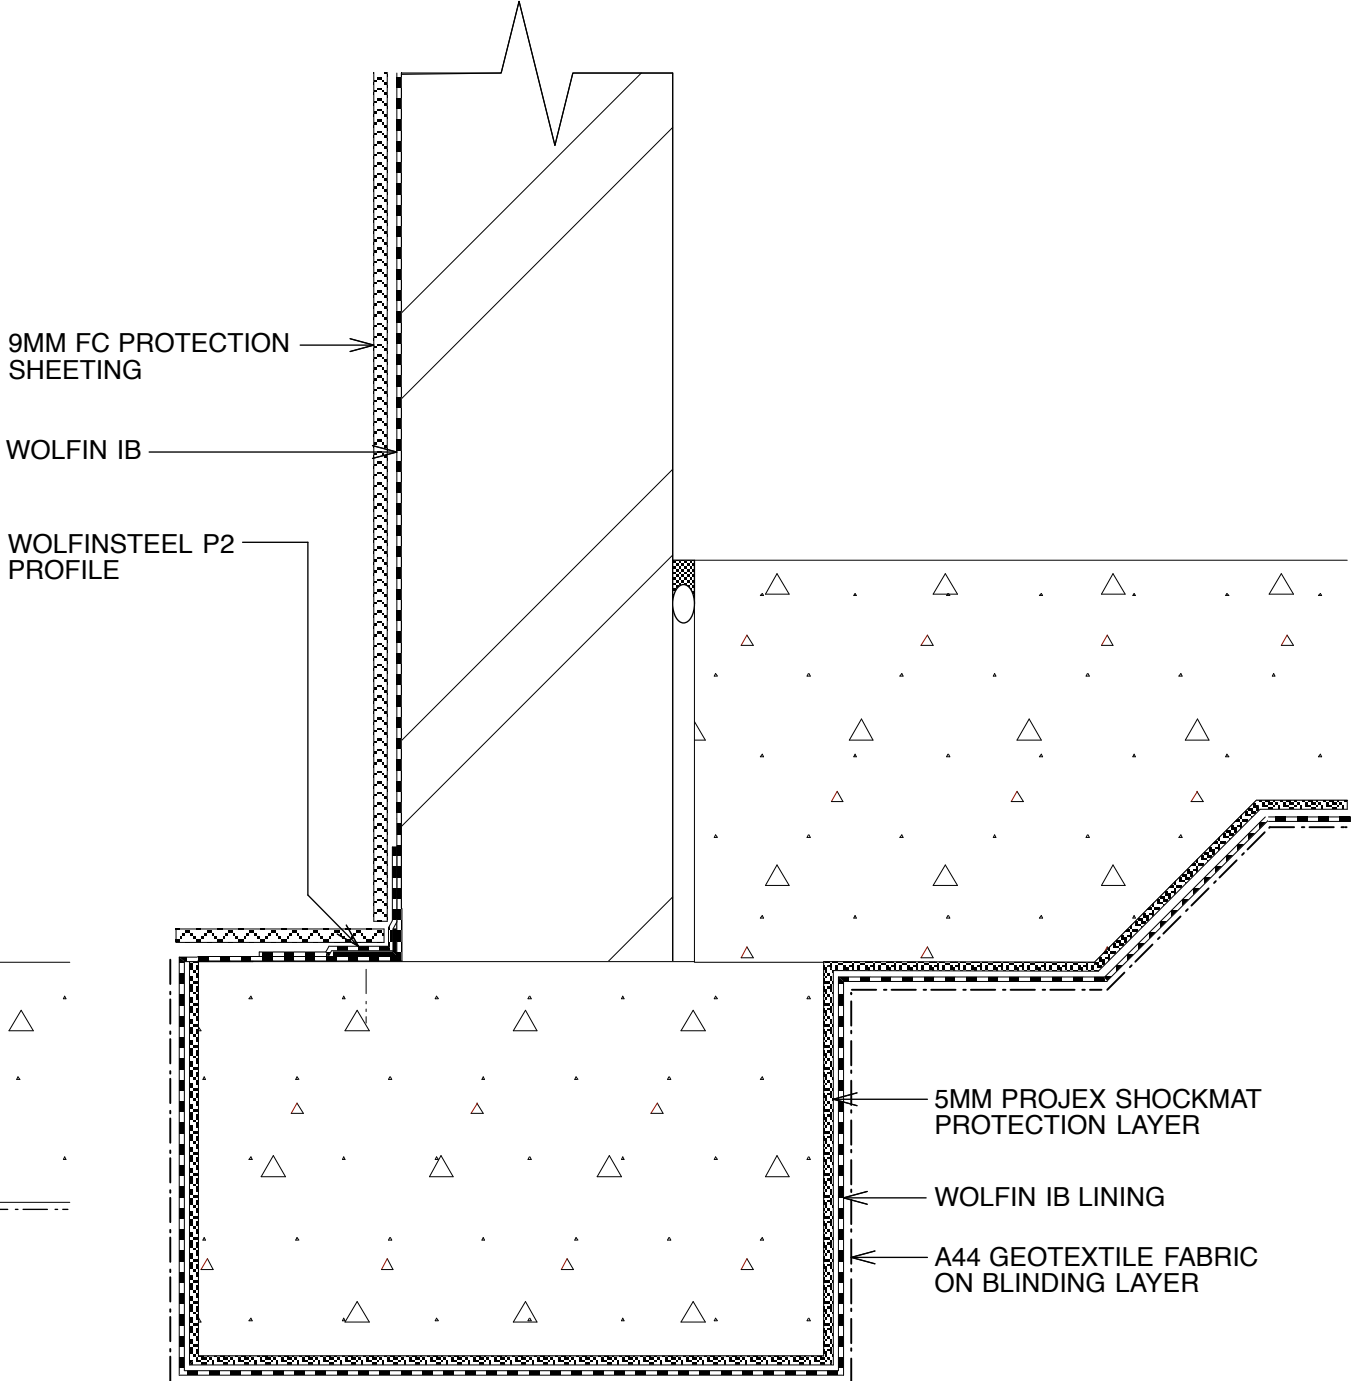

SECTION: BASEMENT WALL ON FOOTING
- INTERNAL SLAB

The designs and details shown herein are copyright and may not be used for any purpose other than Wolfin detailing without the written permission of Wolfin Membranes Australia Pty Ltd		
WOLFIN MEMBRANES AUSTRALIA - CONCEPT/SHOP DWG.	WOLFIN DETAILS: VERTICAL TANKING SLAB/FOOTING DETAIL	SCALE: N.T.S.
		DATE: 2/09/15
		DWG. No: VT-T-01