


**HORIZONTAL TERMINATION DETAIL**

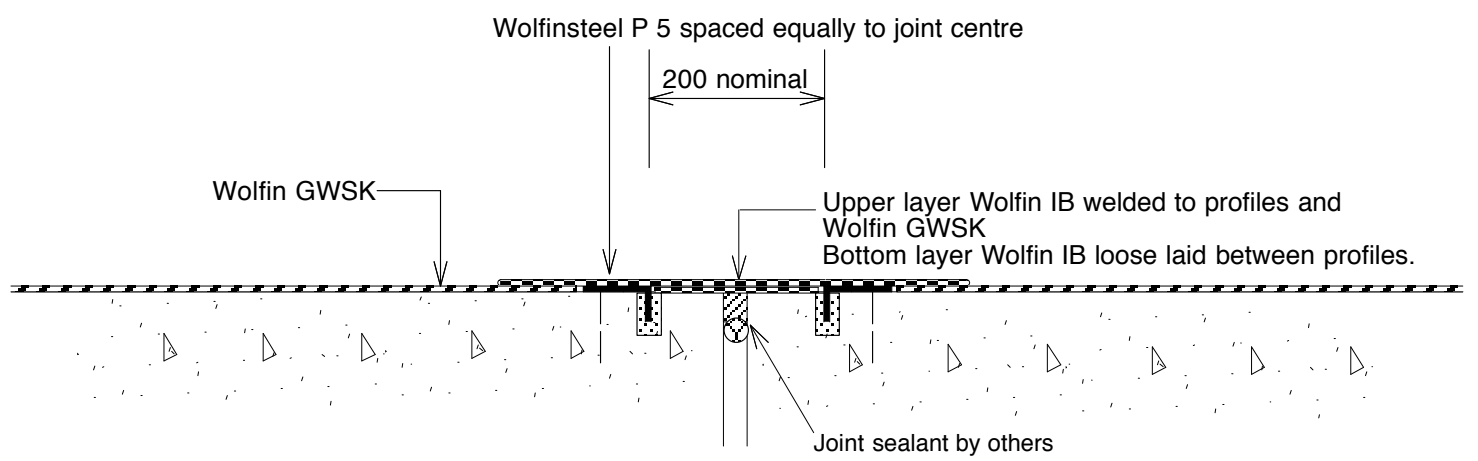

**EXPANSION JOINT DETAIL**

<p>This drawing is intended to show basic principles and set minimum standards. Any variation in site conditions is to be referred to WMA for approval of the required detail. The thickness scale on this drawing is exaggerated for clarity.</p>	<p>COMMENTS / ASSOCIATED DRAWINGS</p>	
<p>© WOLFIN MEMBRANES AUSTRALIA PTY LTD</p> <p><b>Standard Guide Details</b></p> <p>REV: JUNE 2013</p>	<p><b>Wolfin Membrane Details</b></p> <p><b>Deck Floor Termination</b></p>	<p>Scale: N.T.S.</p> <p>Date: Jan 2010</p> <p>Dwg No: SD-15</p>

